

TYPICAL NOT FOR CONSTRUCTION



SHOP DRAWING NAME

ARCHITECT

GENERAL CONTRACTOR

EQUIPMENT SUPPLIED BY:

ELEVATOR READY INC.
5060 RITTER ROAD, SUITE 3
MECHANICSBURG, PA, 17055
PHONE 717-697-3780

SPECIFICATIONS

2 LANDING
VL



CAR 36'Dx48'Wx42"H CODE(S) 4
CAPACITY 750 LBS. AT 10 F.P.M.
FINISH: BEIGE

- ALL DDORS MUST BE INTERLOCKED
 - KEYSWITCH OPERATION
 - AUTO FOLD RAMP
 - STATIONARY RAMP
 - LANDING GATE W/ INTERLOCK
 - PLATFORM GATE WITH INTERLOCK
 - EMERGENCY ALARM
 - EMERGENCY STOP
 - MANUAL LOWERING
 - PLATFORM SAFETY MECHANISM
 - INSTANT REVERSE
 - LIMIT SWITCHES
 - S/S DIAPHRAGM
- NOTICE TO ELECTRICAL CONTRACTOR:
INSTALL 110V, SINGLE PHASE
DISCONNECT SWITCH
1 HP, MOTOR 120V, SINGLE PHASE
60 CYCLE
20 AMP MAIN LINE FUSE

DRAWING BY: CHANCE
DATE: 2/19/08

DRAWING IDENTIFICATION NUMBER

VL_STUD_ENCL

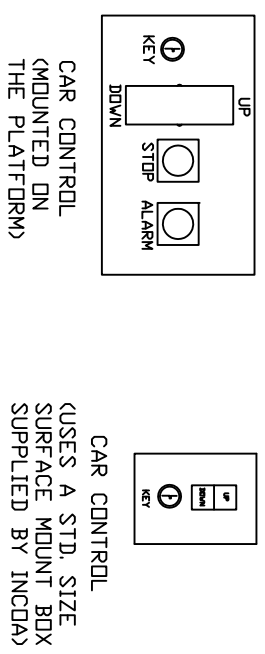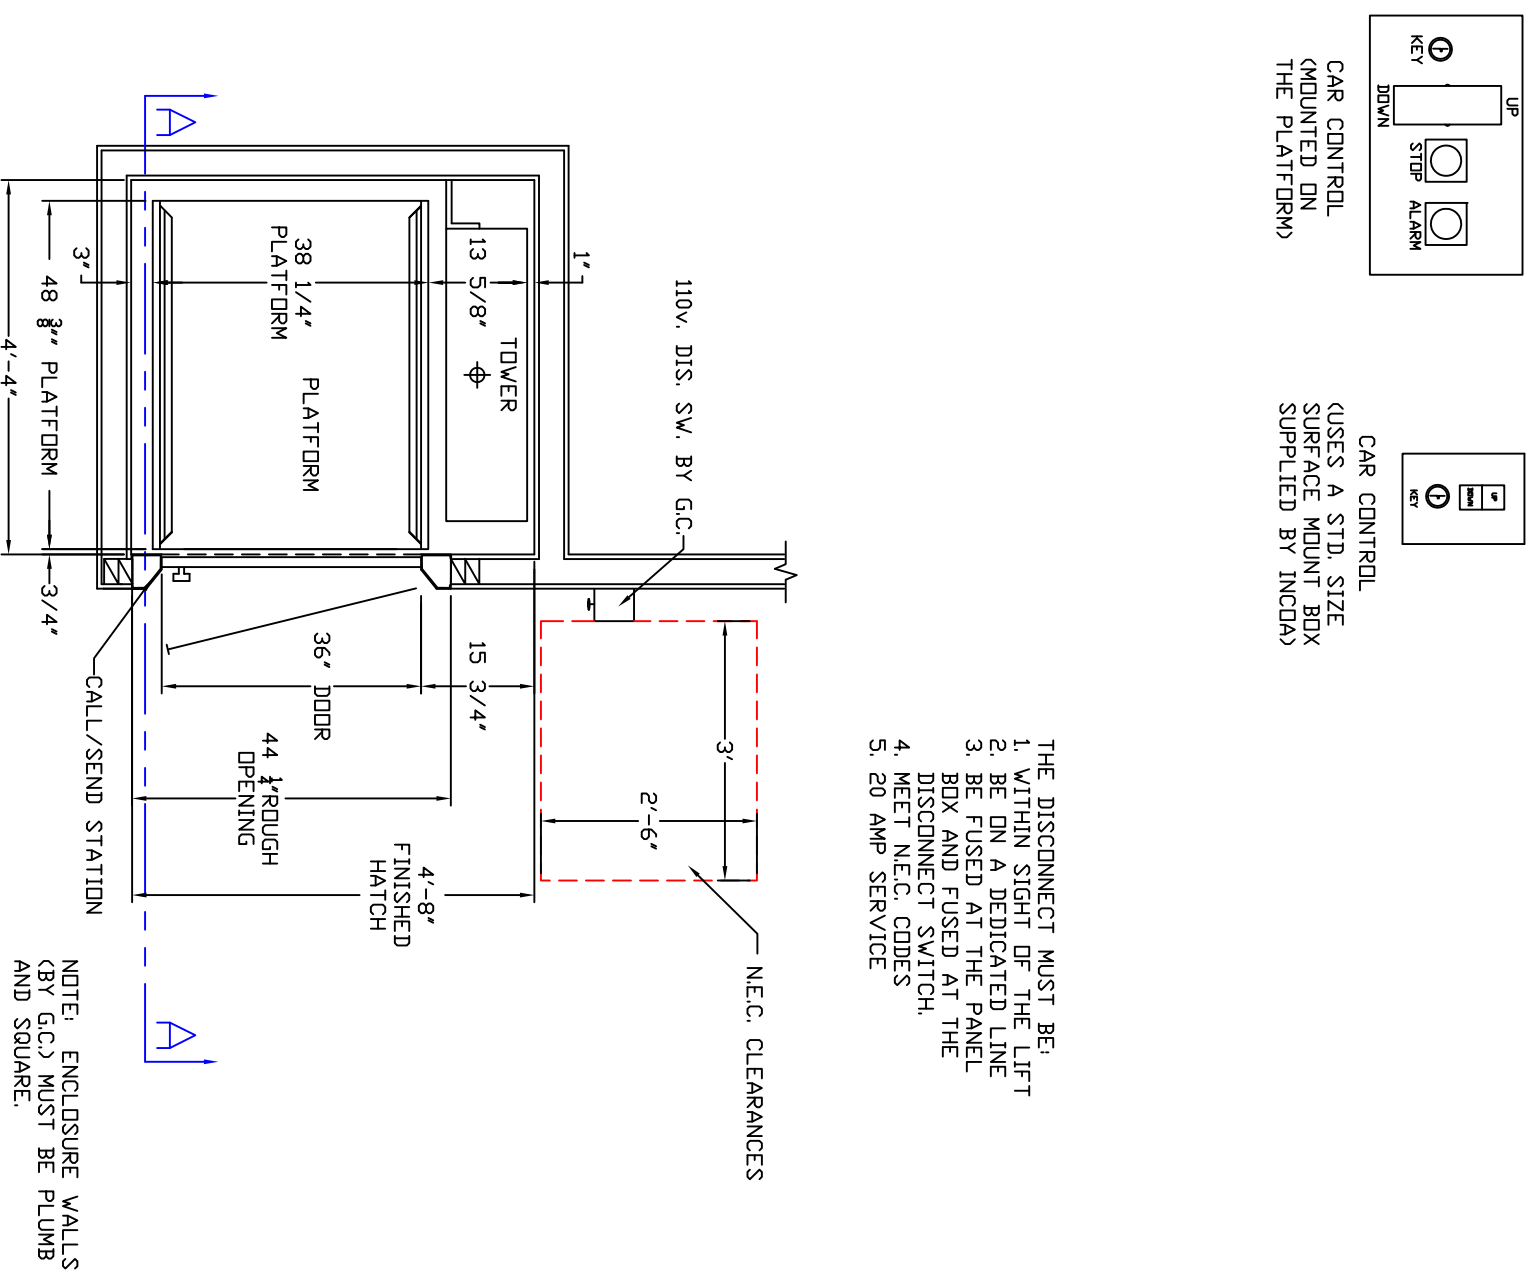

- THE DISCONNECT MUST BE:
1. WITHIN SIGHT OF THE LIFT
 2. BE ON A DEDICATED LINE
 3. BE FUSED AT THE PANEL BOX AND FUSED AT THE DISCONNECT SWITCH.
 4. MEET N.E.C. CODES
 5. 20 AMP SERVICE

